



**FY23 MCON P-209, DRY DOCK #3 REPLACEMENT
JOINT BASE PEARL HARBOR-HICKAM, HAWAI'I.**



DRAGADOS/HAWAIIAN DREDGING/ORION
JOINT VENTURE

WELCOME

Introduce Ourselves

Team Overview

Project Overview

SBE Participation Opportunities

Questions/Answers





MEET OUR TEAM

OUR TEAM



DRAGADOS/HAWAIIAN DREDGING/ORION
JOINT VENTURE

DRAGADOS

- 80+ years of worldwide experience in Ports, Dams, Highway, Bridges, Tunnels, and High Speeds Rail.
- Ranked No. 9 on ENR 2022 Heavy Contractors
- US Headquarters in New York
- Revenues of \$2,900 million in USA
- US employees +3,000
- Working in 15+ countries



- 120+ years of local Hawai'i experience in Marine Construction, Deep Foundations, Highway, Bridges, Infrastructure, Industrial Facilities, Highrise Structures, Commercial, Residential, Healthcare, Education, Hospitality, and Retail.
- Hawai'i largest self-performing and largest volume general contractor
- Headquarters in Honolulu, HI
- Revenues of \$608 million
- Employees +900



- 100+ years of heavy civil, marine and industrial construction experience
- Headquarters in Houston, Texas
- Revenues of \$601 million



PROJECT OVERVIEW

PROJECT TIMELINE

Contract Award	March 10, 2023
NTP	March 31, 2023
Part A Start	June 2023
Part B Design Start	April 2023
Part B Anticipated Award	March 2024
Tier 1 Substantial Completion	March 2027
Final Completion	September 30, 2027




GENERAL OVERVIEW

Project has two (2) Primary Packages:

- Part A - Dry Dock
- Part B - Support Structures



PEARL HARBOR

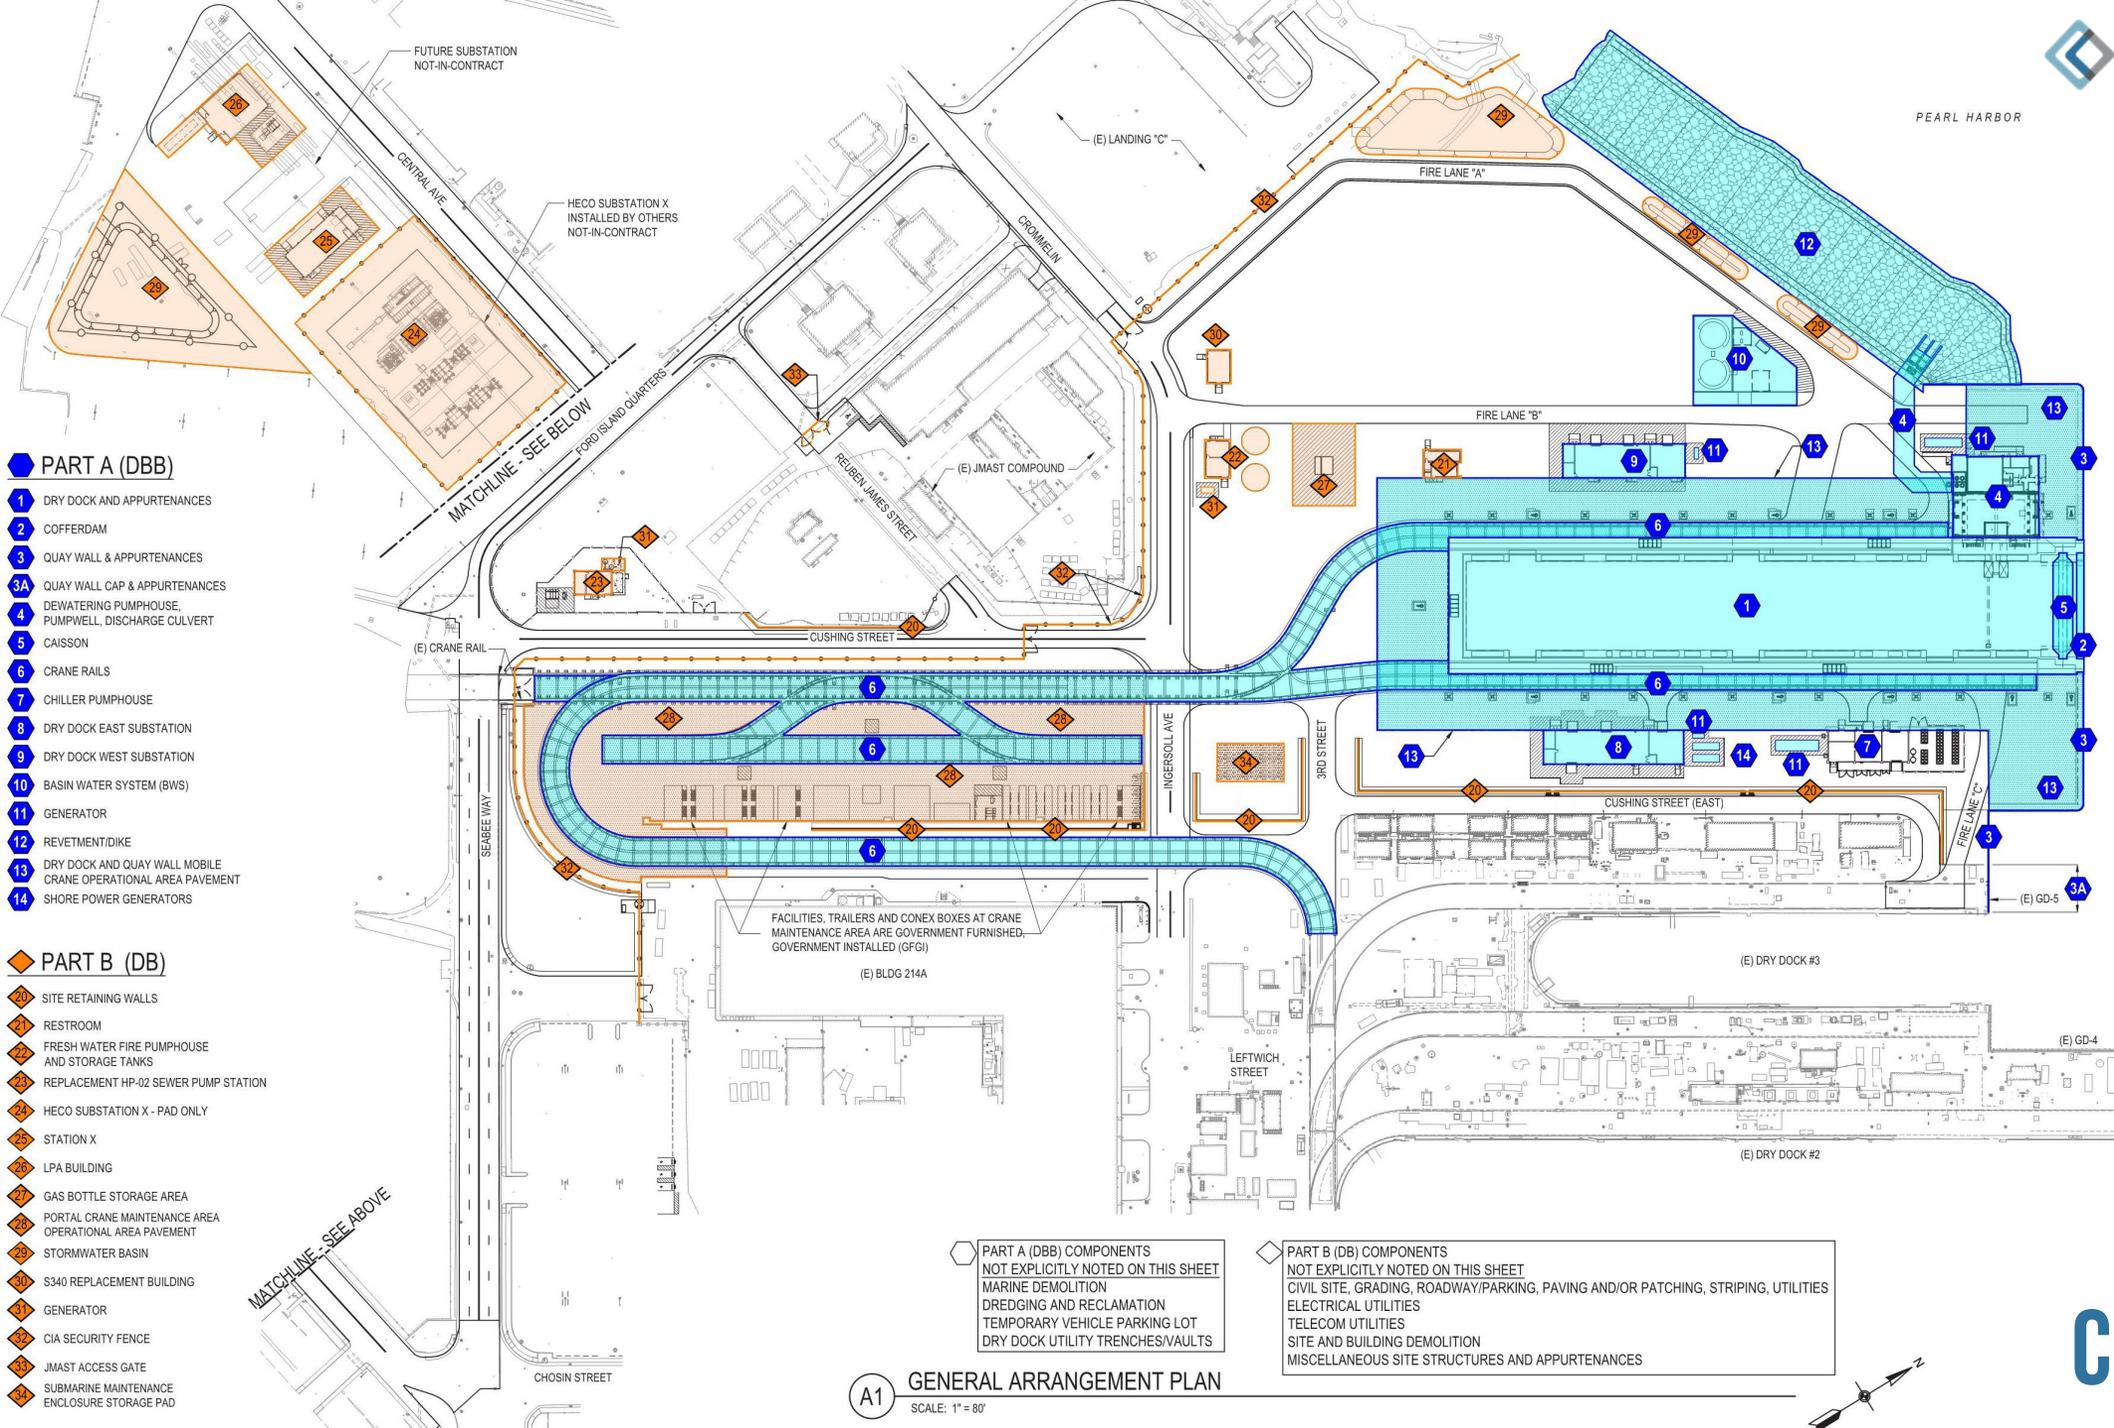

PART A (DBB)

- 1 DRY DOCK AND APPURTENANCES
- 2 COFFERDAM
- 3 QUAY WALL & APPURTENANCES
- 3A QUAY WALL CAP & APPURTENANCES
- 4 DEWATERING PUMPHOUSE, PUMPWELL, DISCHARGE CULVERT
- 5 CAISSON
- 6 CRANE RAILS
- 7 CHILLER PUMPHOUSE
- 8 DRY DOCK EAST SUBSTATION
- 9 DRY DOCK WEST SUBSTATION
- 10 BASIN WATER SYSTEM (BWS)
- 11 GENERATOR
- 12 REVTMENT/DIKE
- 13 DRY DOCK AND QUAY WALL MOBILE CRANE OPERATIONAL AREA PAVEMENT
- 14 SHORE POWER GENERATORS

PART B (DB)

- 20 SITE RETAINING WALLS
- 21 RESTROOM
- 22 FRESH WATER FIRE PUMPHOUSE AND STORAGE TANKS
- 23 REPLACEMENT HP-02 SEWER PUMP STATION
- 24 HECO SUBSTATION X - PAD ONLY
- 25 STATION X
- 26 LPA BUILDING
- 27 GAS BOTTLE STORAGE AREA
- 28 PORTAL CRANE MAINTENANCE AREA OPERATIONAL AREA PAVEMENT
- 29 STORMWATER BASIN
- 30 S340 REPLACEMENT BUILDING
- 31 GENERATOR
- 32 CIA SECURITY FENCE
- 33 JMAST ACCESS GATE
- 34 SUBMARINE MAINTENANCE ENCLOSURE STORAGE PAD

○ PART A (DBB) COMPONENTS NOT EXPLICITLY NOTED ON THIS SHEET
MARINE DEMOLITION
DREDGING AND RECLAMATION
TEMPORARY VEHICLE PARKING LOT
DRY DOCK UTILITY TRENCHES/VAULTS

◇ PART B (DB) COMPONENTS NOT EXPLICITLY NOTED ON THIS SHEET
CIVIL SITE, GRADING, ROADWAY/PARKING, PAVING AND/OR PATCHING, STRIPING, UTILITIES
ELECTRICAL UTILITIES
TELECOM UTILITIES
SITE AND BUILDING DEMOLITION
MISCELLANEOUS SITE STRUCTURES AND APPURTENANCES


A1 GENERAL ARRANGEMENT PLAN
SCALE: 1" = 80'

PART A & B COMPONENTS

KEY ELEMENTS - PART A



KEY ELEMENTS - PART B

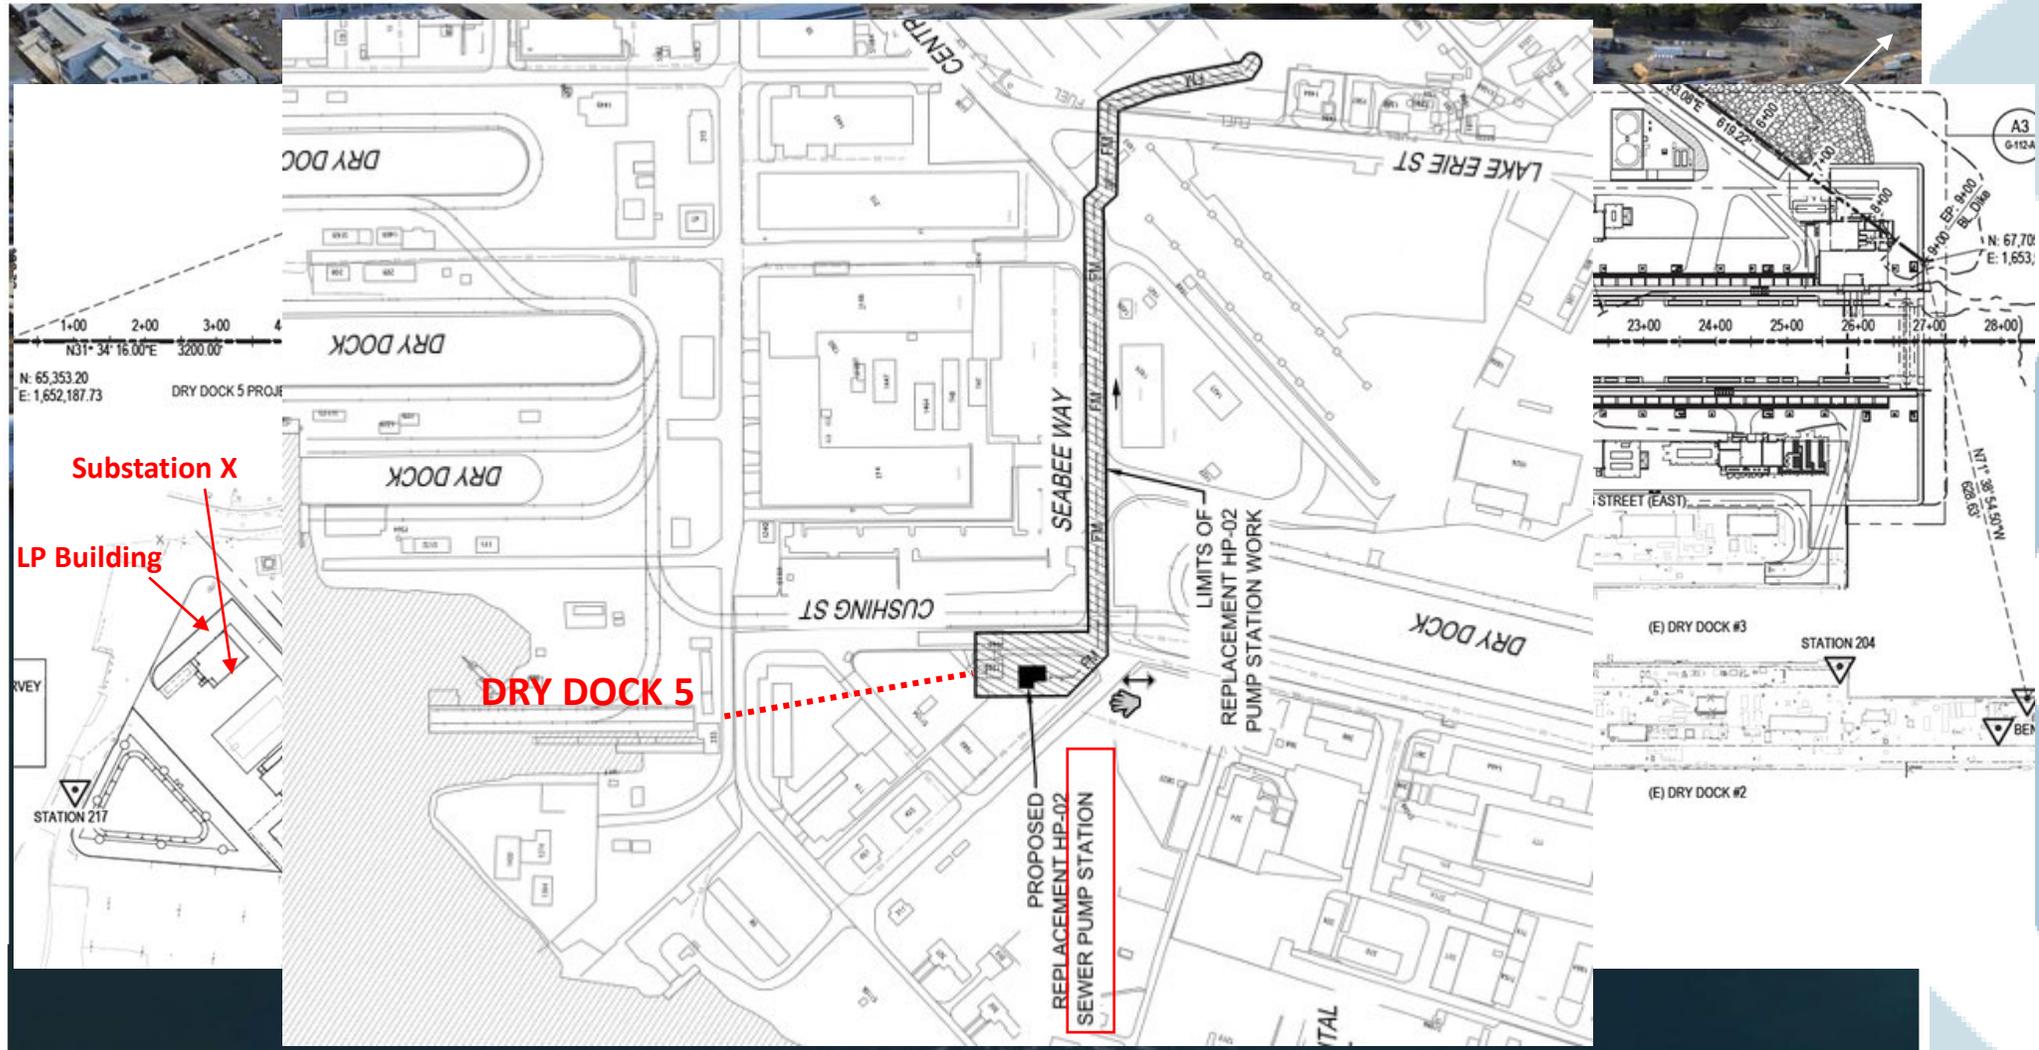

A large-scale construction site at a waterfront. In the foreground, a yellow excavator with '210G' and 'ER RENTAL' markings is prominent. The site is filled with concrete structures, rebar, and debris. In the background, a city skyline is visible across the water under a blue sky with scattered clouds. A yellow rectangular frame is overlaid on the image, containing the text 'SBE PARTICIPATION'.

SBE PARTICIPATION

LOCAL PARTNERS

- Small Business Development Center
- US SBA
- Women Business Center
- Hawai'i PTAC
(Procurement Technical Assistance Center)



PATSY T. MINK
CENTER FOR
BUSINESS &
LEADERSHIP

PARTICIPATION OPPORTUNITES

- DEMOLITION
- EXCAVATION
- CAST-IN-PLACE CONCRETE
- MASONRY
- STRUCTURAL WELDING
- STRUCTURAL STEEL
- STEEL DECKS
- METAL STAIRS / LADDERS / RAILINGS
- CARPENTRY
- PLASTIC-LAMINATE-CLAD ARCHITECTURAL CABINETS
- FIBERGLASS REINFORCED PLASTIC (FRP) GRATING
- ROOF AND DECK INSULATION
- JOINT SEALANTS
- STEEL DOORS AND FRAMES
- GLAZING
- GYPSUM BOARD
- ACOUSTICAL CEILINGS
- PAINTS AND COATINGS
- VISUAL DISPLAY UNITS
- PLUMBING, GENERAL PURPOSE
- ELECTRICAL
- INTERIOR / EXTERIOR LIGHTING
- EXCAVATION AND FILL
- CHEMICAL TERMITE CONTROL
- PORTABLE FACILITIES
- WASTE DISPOSAL
- OFFICE SUPPORT SERVICES
- TRUCKING/HAULING
- GENERAL CONSTRUCTION MATERIALS
- SAFETY SUPPLIES

PROJECT CONFIDENTIALITY & NDA

What is covered?

- All Project information (that is not publicly available) is covered under Non-Disclosure Agreement (NDA), this includes:
 - Project documents including plans and specifications
 - DHO JV produced information including proprietary drawings, ATCs, technical approaches, quantities and contract provisions

Why is this required?

- Project documents contain Government information that is not publicly available.

What is required from you?

- In order to receive project document, you must execute both NDAs from the (1) Government and (2) DHO JV

GOVERNMENT NDA

CERTIFICATE OF NON-DISCLOSURE

Contract #N62742-22-D-1311 _____

I understand that in the course of my duties and responsibilities on this contract, I may have access to certain pre-decisional, deliberative information developed by the Government including, but not necessarily limited to, technical approaches, policy deliberations, and reports of a financial or technical nature. I understand that the deliberative, pre-decisional information gained during the performance of this contract is exempt from public disclosure pursuant to Section (b)(5) of the Freedom of Information Act, 5 U.S.C. § 552. I understand that federal law prohibits the unauthorized disclosure of such information. I agree not to disclose any information obtained from the Government that may be reasonably considered pre-decisional or deliberative to any individual or entity without the express authorization of the Contracting Officer responsible for this contract. I understand that my obligation not to disclose the information described above does not terminate at the conclusion of this contract or because of any other contract action.

These provisions are consistent with and do not supersede, conflict with, or otherwise alter the employee obligations, rights, or liabilities created by existing statute or Executive order relating to (1) classified information, (2) communications to Congress, (3) the reporting to an Inspector General of a violation of any law, rule, or regulation, or mismanagement, a gross waste of funds, an abuse of authority, or a substantial and specific danger to public health or safety, or (4) any other whistleblower protection. The definitions, requirements, obligations, rights, sanctions, and liabilities created by controlling Executive orders and statutory provisions are incorporated into this agreement and are controlling.

Company Name: _____

Contractor Employee's Name Printed: _____

Contractor Employee's Signature: _____

Date: _____

4. **Compelled Disclosure** – We acknowledge that if we are required to disclose Confidential Information to comply with applicable law or regulation, or with a court or administrative order, we may do so without breaching this Undertaking provided that we give the Disclosing Party prior notice of such compelled disclosure (to the extent legally permitted) and reasonable assistance, at Disclosing Party's cost, if the Disclosing Party wishes to contest the disclosure. We acknowledge that any such disclosure shall be limited to the extent required and shall be subject to confidentiality protections to the extent reasonably practicable.

5. **RFP Requirements** - In addition to the requirements herein, we acknowledge that information that we gain access through the Disclosing Party in relation to the Project may be subject to obligations under the RFP and related third party agreements. We agree to comply with those obligations to the extent we have knowledge thereof, not to do anything, or omit to do anything, that would cause a breach of those obligations, and to indemnify and hold the Disclosing Party harmless for any breach thereof.

DHO JV NDA

CONFIDENTIALITY UNDERTAKING

_____ are writing to you DRAGADOS USA, INC. HAWAIIAN CTION and Orion Government Services (collectively, the "Disclosing Party") in Task Order project located in Pearl Harbor (the "Project") for which NAVFAC has issued a "ask Order") to, amongst others, the Disclosing Party. We may provide a proposal for the acts of the Project to the Disclosing Party and, in relation to that, the Disclosing Party may certain Confidential Information to us in order to facilitate the review and discussion of a tip (the "Permitted Purpose").

of the Disclosing Party making such Confidential Information available to us, our promises and valuable consideration, the receipt and sufficiency of which is hereby acknowledged, we drags (collectively, the "Undertaking") to the Disclosing Party.

formation - As used in this Undertaking, the term "Confidential Information" means any ted information that is provided or made available to us by the Disclosing Party or its any analyses, compilations, studies, notes or other documents that contain or otherwise reflect es of whether such information is specifically designated as confidential and regardless of s in written, oral, electronic, or other form. The existence of this Undertaking shall also be formation.

ep Information Confidential - We agree to: (a) keep and maintain all Confidential Information the same degree of care that we use in the care and safeguarding of our own Confidential care is reasonably calculated to prevent inadvertent disclosure or unauthorized use thereof; (b) ation solely for the Permitted Purpose; and (c) notify the Disclosing Party in writing promptly ny Confidential Information may have been disclosed, used or appropriated not in accordance may disclose or permit the disclosure of Confidential Information to our officers, employees, at need to know such Confidential Information for the Permitted Purpose ("Employees and be bound by confidentiality obligations at least as stringent as our obligations hereunder with d Information.

Obligations hereunder shall not apply to Confidential Information that we can demonstrate: (a) prior to the time of its disclosure under this Undertaking; (b) entered the public domain after the this Undertaking through means other than an unauthorized disclosure resulting from an act or roved for use or release by the prior written approval of the Disclosing Party; (d) is or was onfidential basis at any time, whether prior to or after the time of its disclosure under this which, to the best of our knowledge after due inquiry, is not prohibited from disclosing such , contractual or fiduciary obligation to the Disclosing Party; or (e) was in our lawful possession from the Disclosing Party, provided that any combination of the information which comprises formation shall not be included in the foregoing exceptions merely because individual parts of s in the public domain or were within our prior possession or disclosed to us by a third party, as nimation itself was in the public domain, prior possession, or was so received, as applicable.

NIST SP 800-71 DOD ASSESSMENT REQUIREMENTS

- Flow down requirement in accordance with DFARS 252-204-7020
- Sets standards for federal contractors, safeguarding sensitive information on its IT systems and networks
- All Subcontractors, Suppliers & Services for this project must complete a self assessment & post results to the Government website.
- All Contractors, Suppliers & vendors need CMMC (Cybersecurity Maturity Model Certification) by October 2025 if performing work on Federal Contracts.

A large-scale construction site at a waterfront. In the foreground, several yellow excavators are positioned on a concrete pier or breakwater. One excavator on the left has "210G" and "ER RENTAL" visible on its side. The excavators are equipped with hydraulic hammers. In the background, a tall crane stands on the pier, and another crane is visible on a barge in the water. The water is blue with some white buoys. In the distance, a city skyline is visible under a blue sky with scattered clouds. A yellow rectangular frame is overlaid on the image, containing the word "QUESTIONS" in white, bold, sans-serif capital letters.

QUESTIONS



THANK YOU